



**FRONT ELEVATION**  
scale 1:100

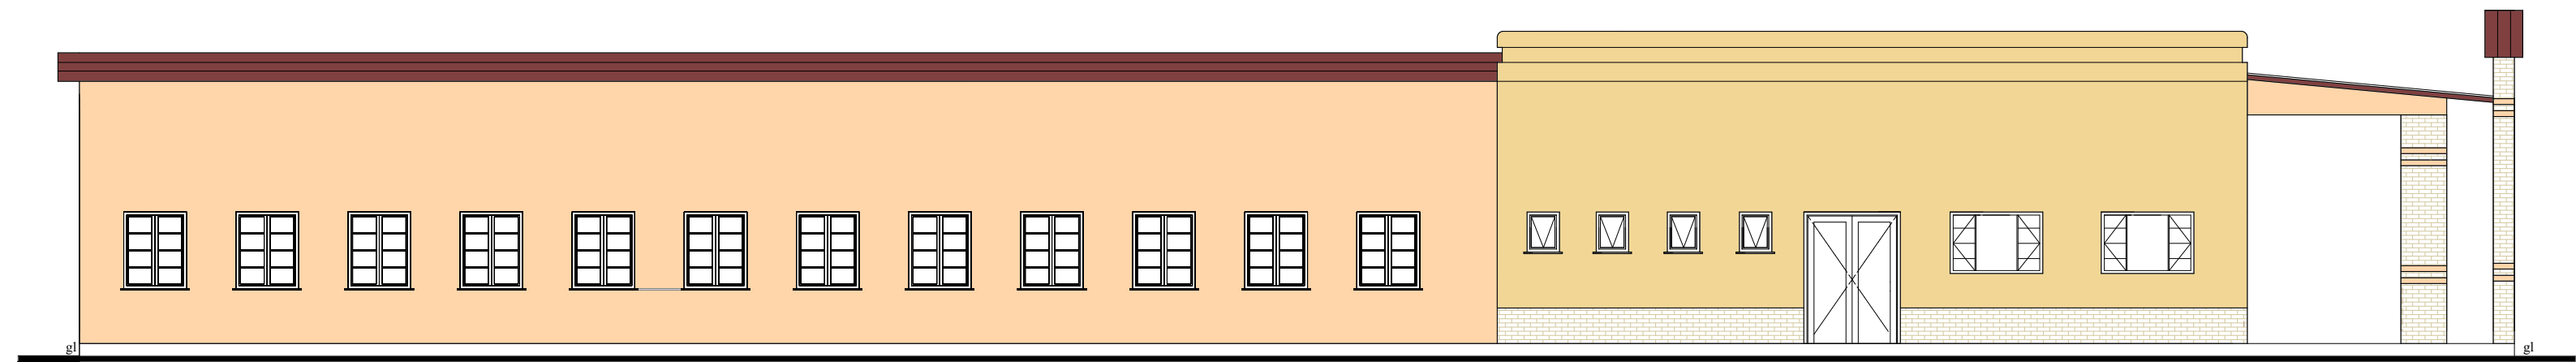


**BACK ELEVATION**  
scale 1:100



**SIDE ELEVATION**  
scale 1:100

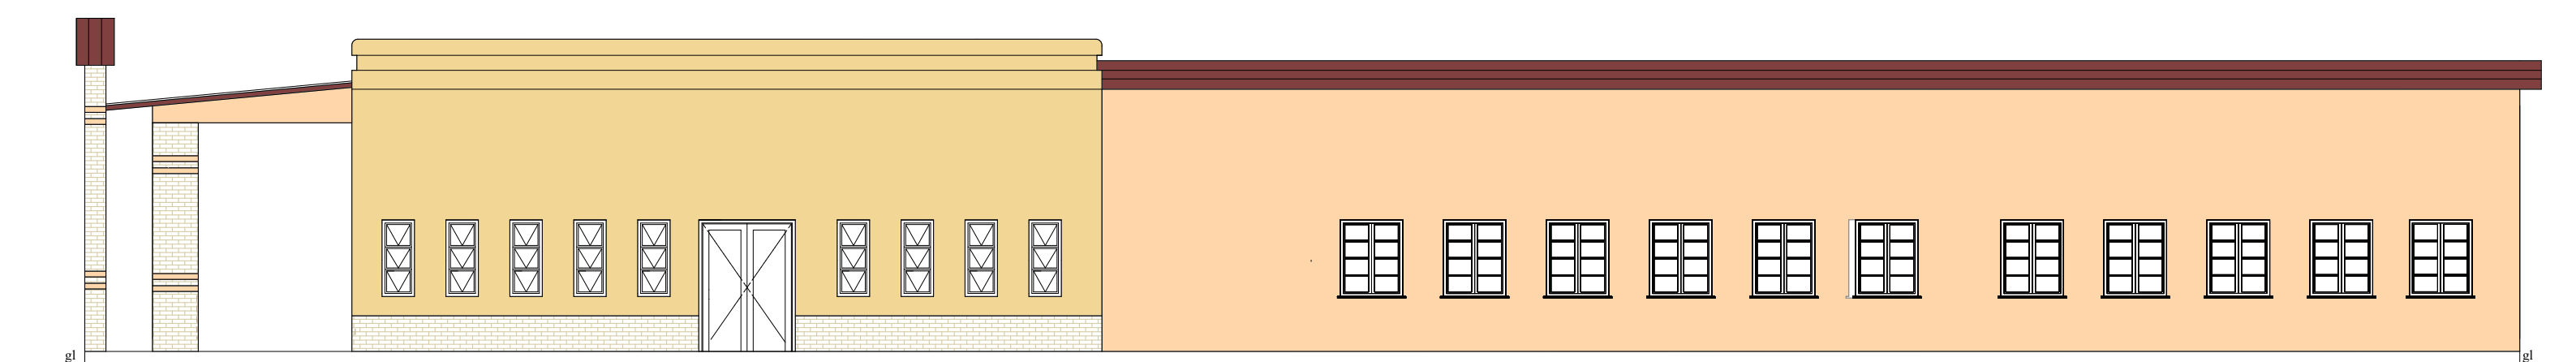


**SIDE ELEVATION**  
scale 1:100

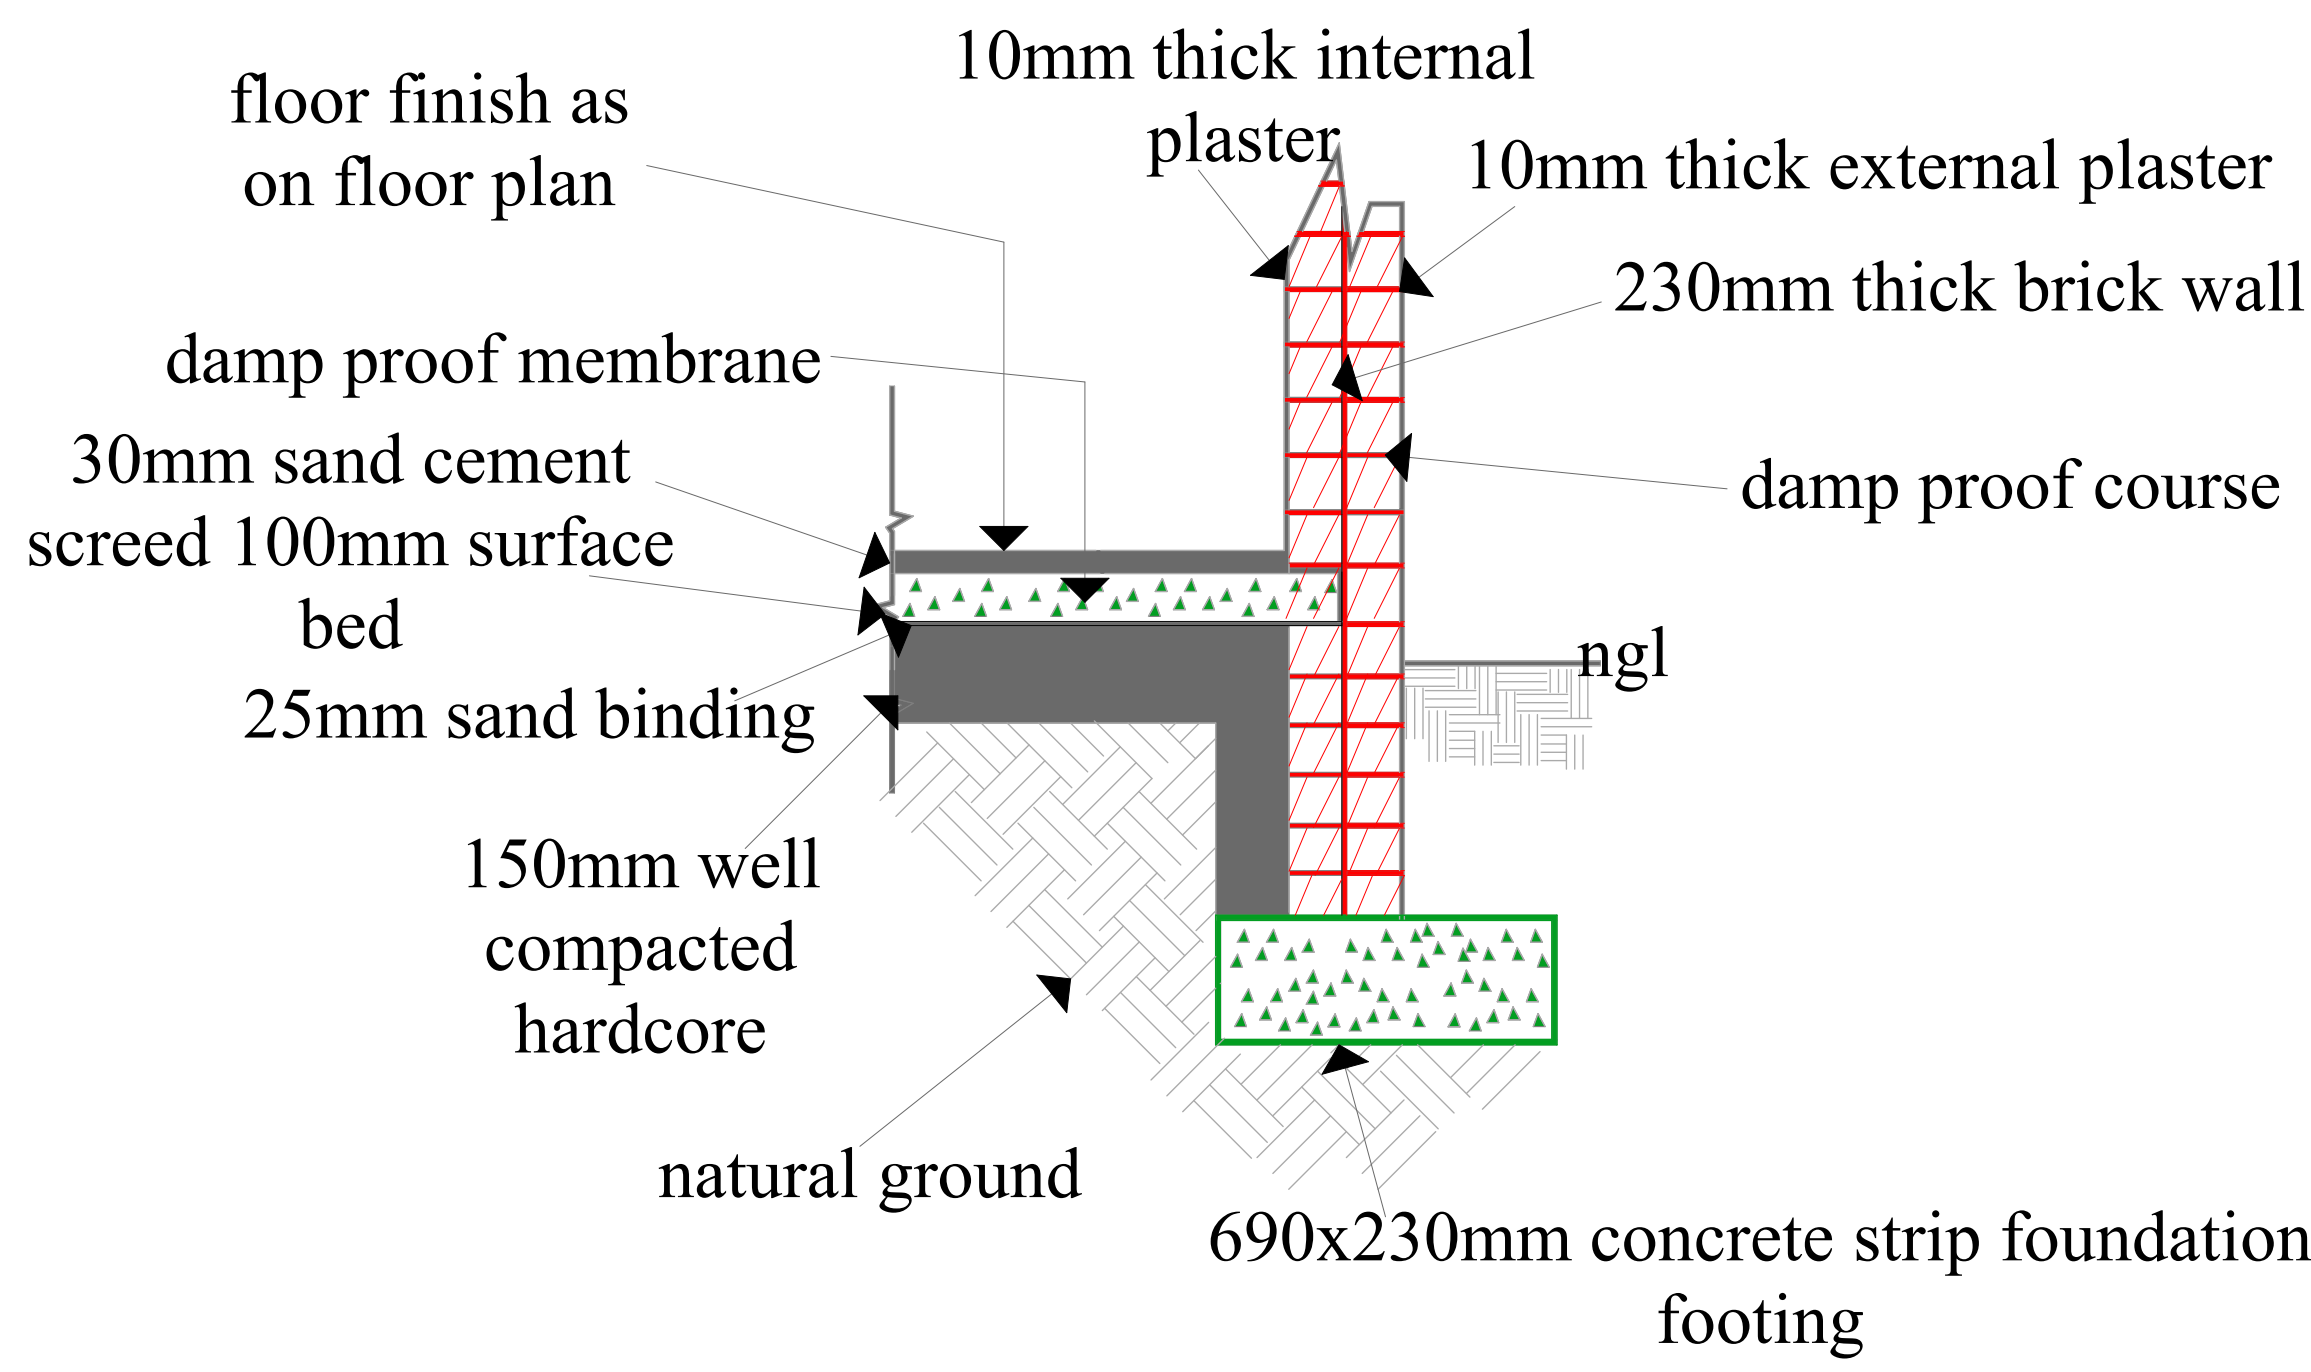

NB: foundation depth to be decided on site


**FOUNDATION DETAIL**

scale 1:20

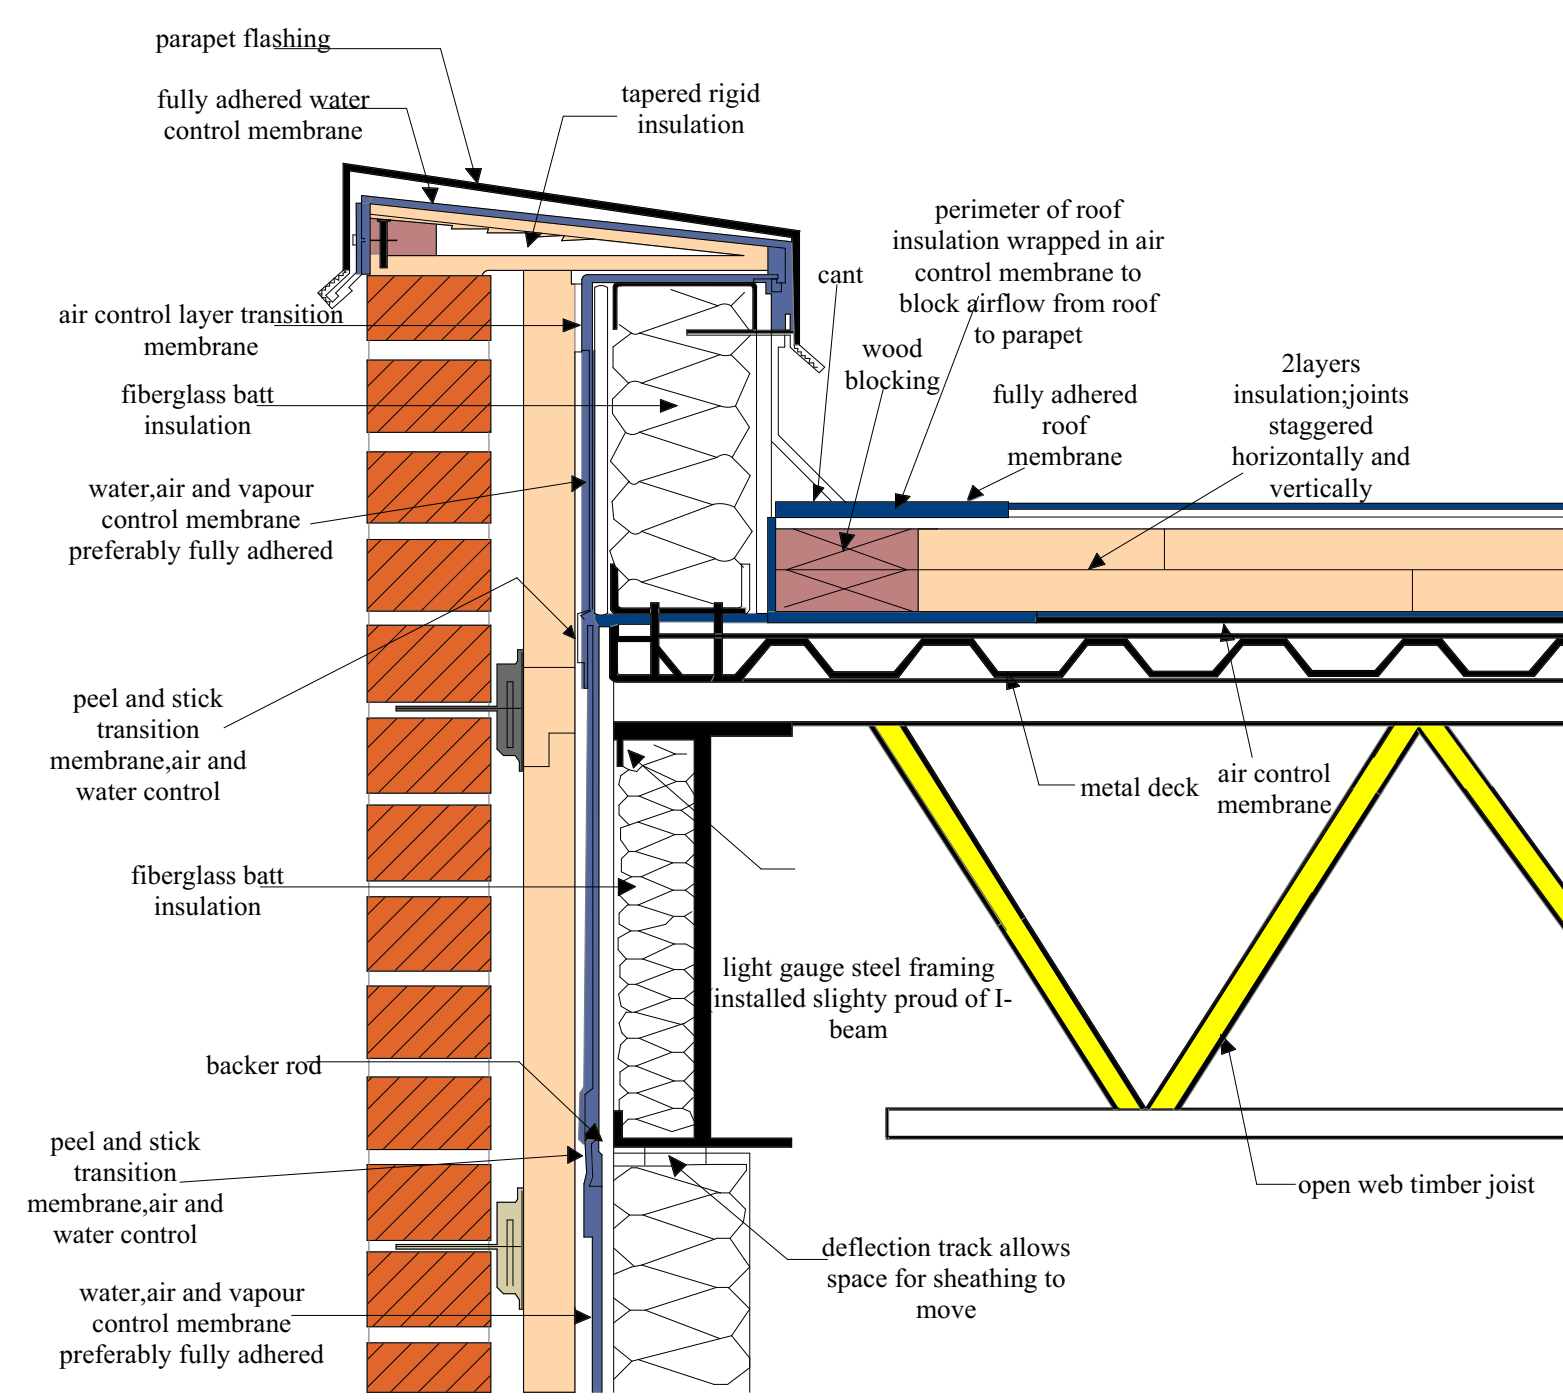


**PARAPET ROOF DETAIL**

scale 1:20

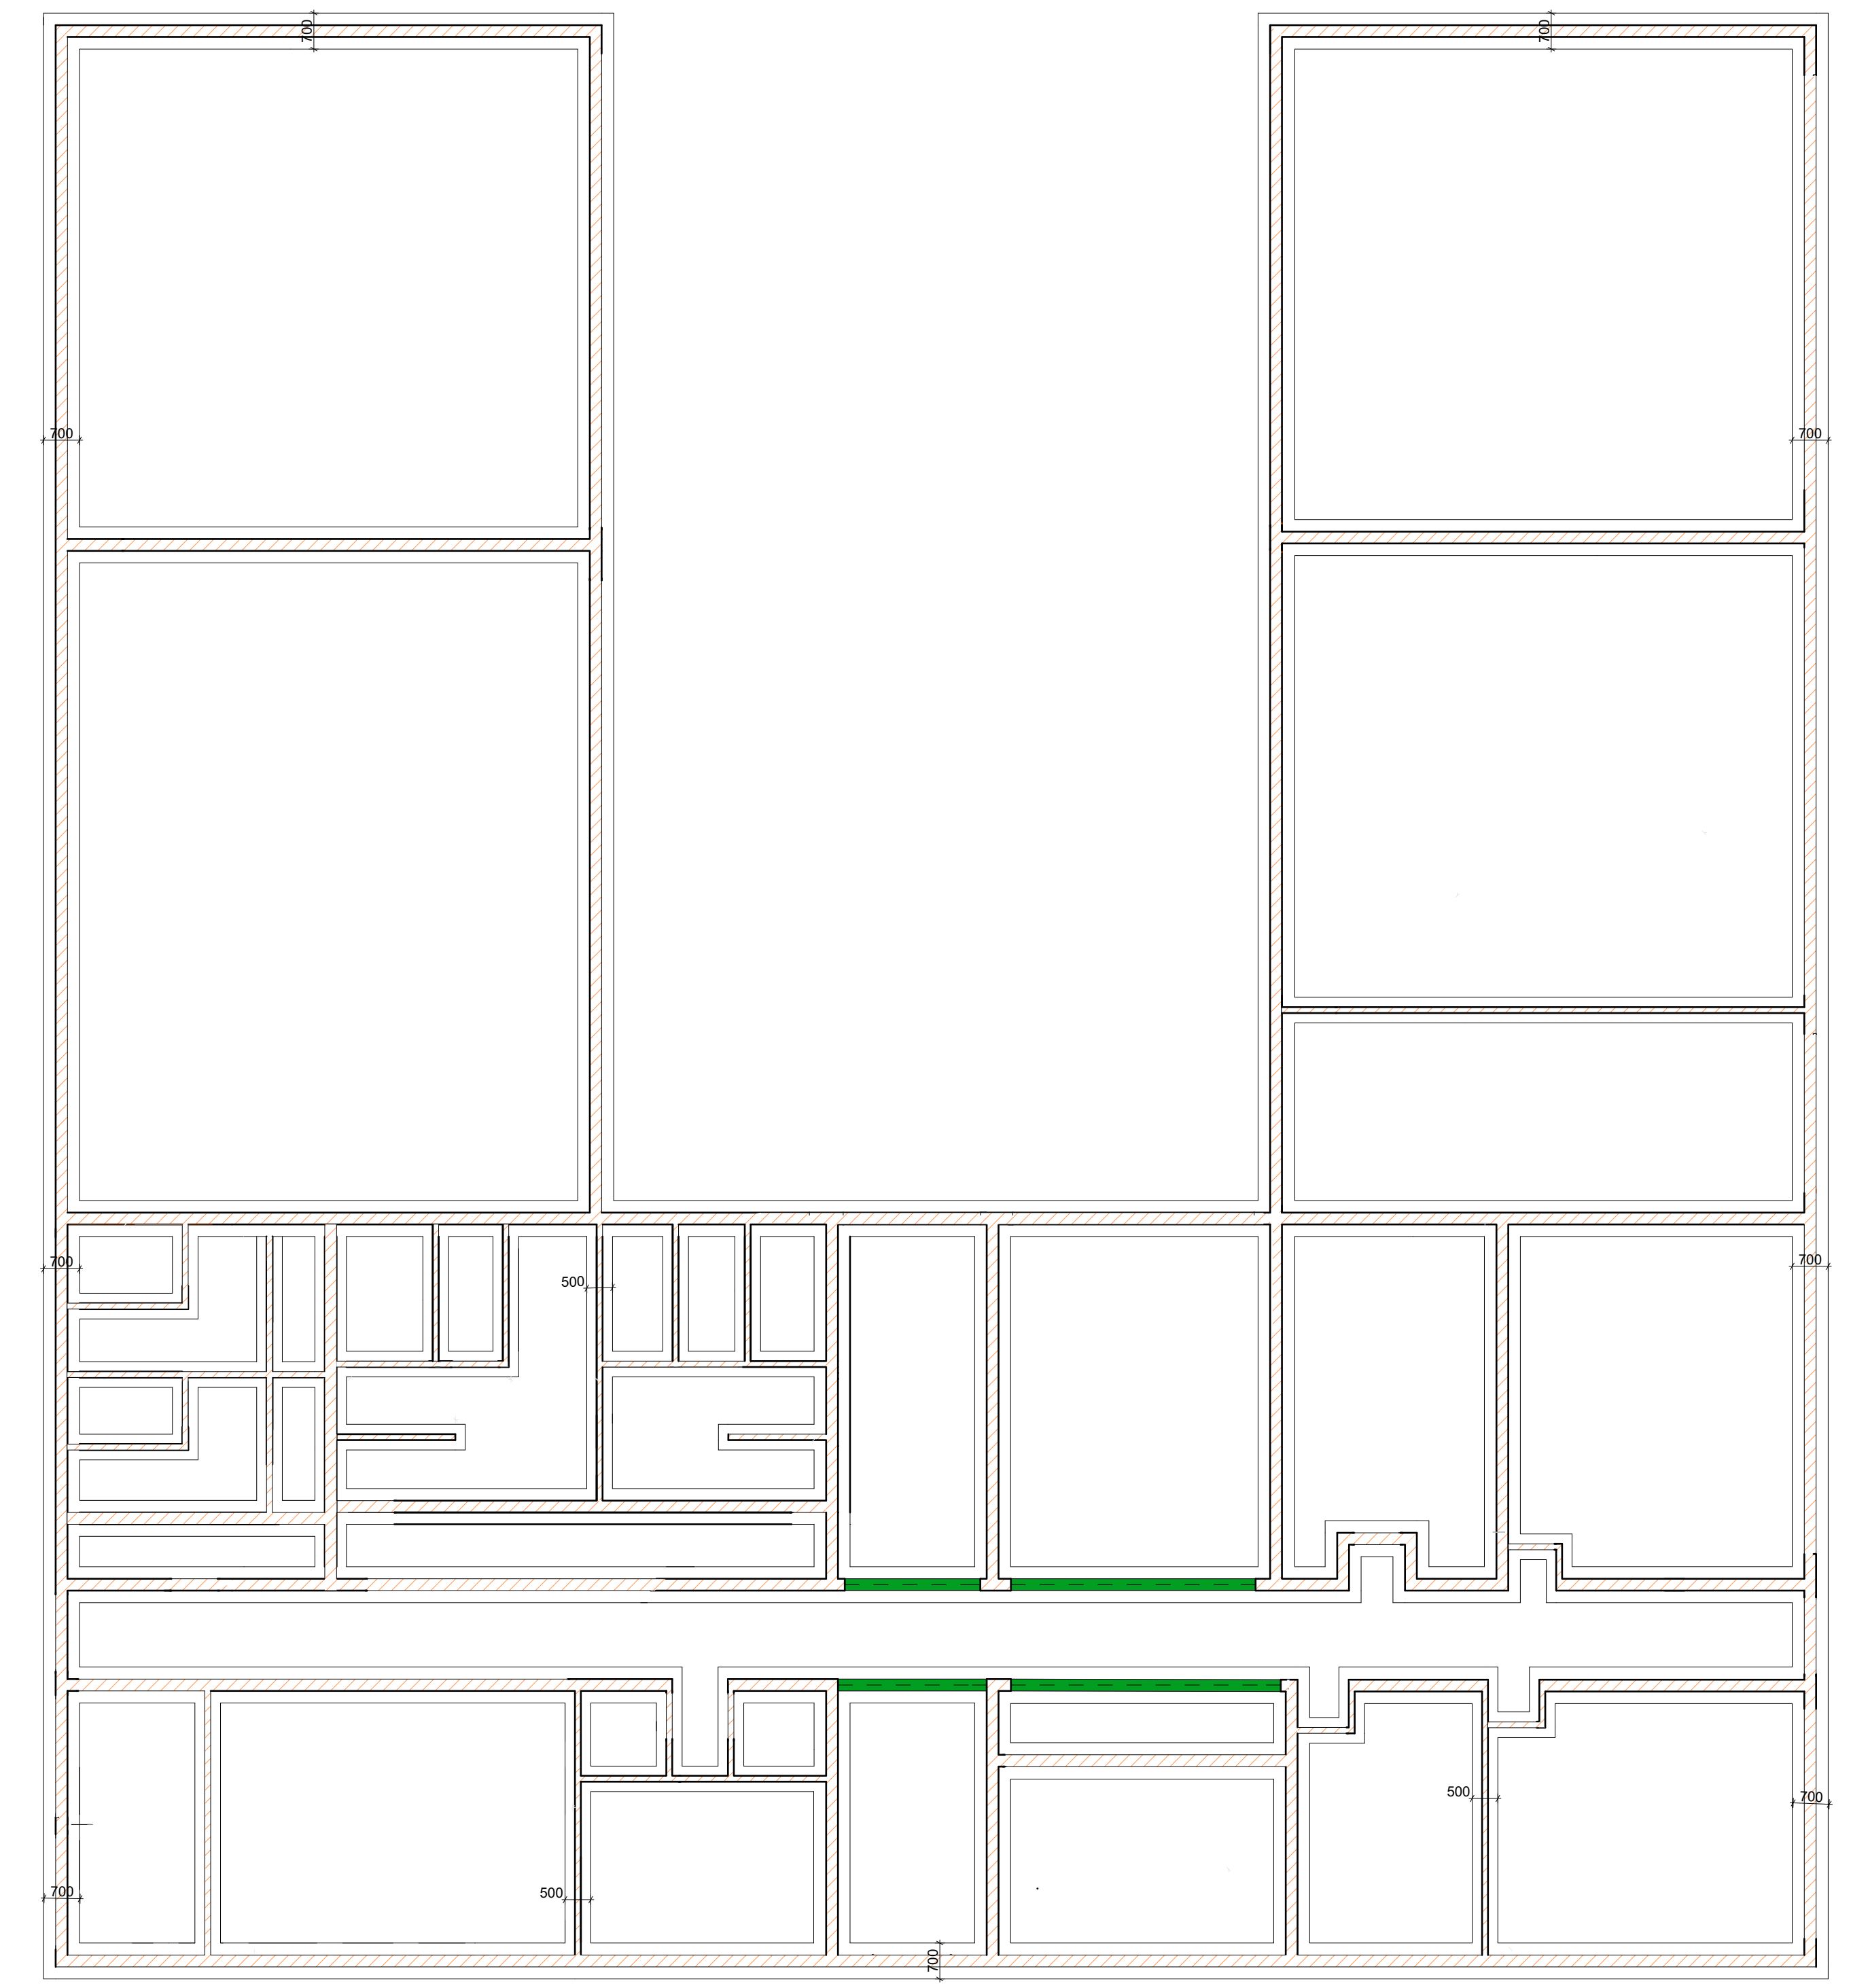


**FOUNDATION PLAN**


scale 1:100

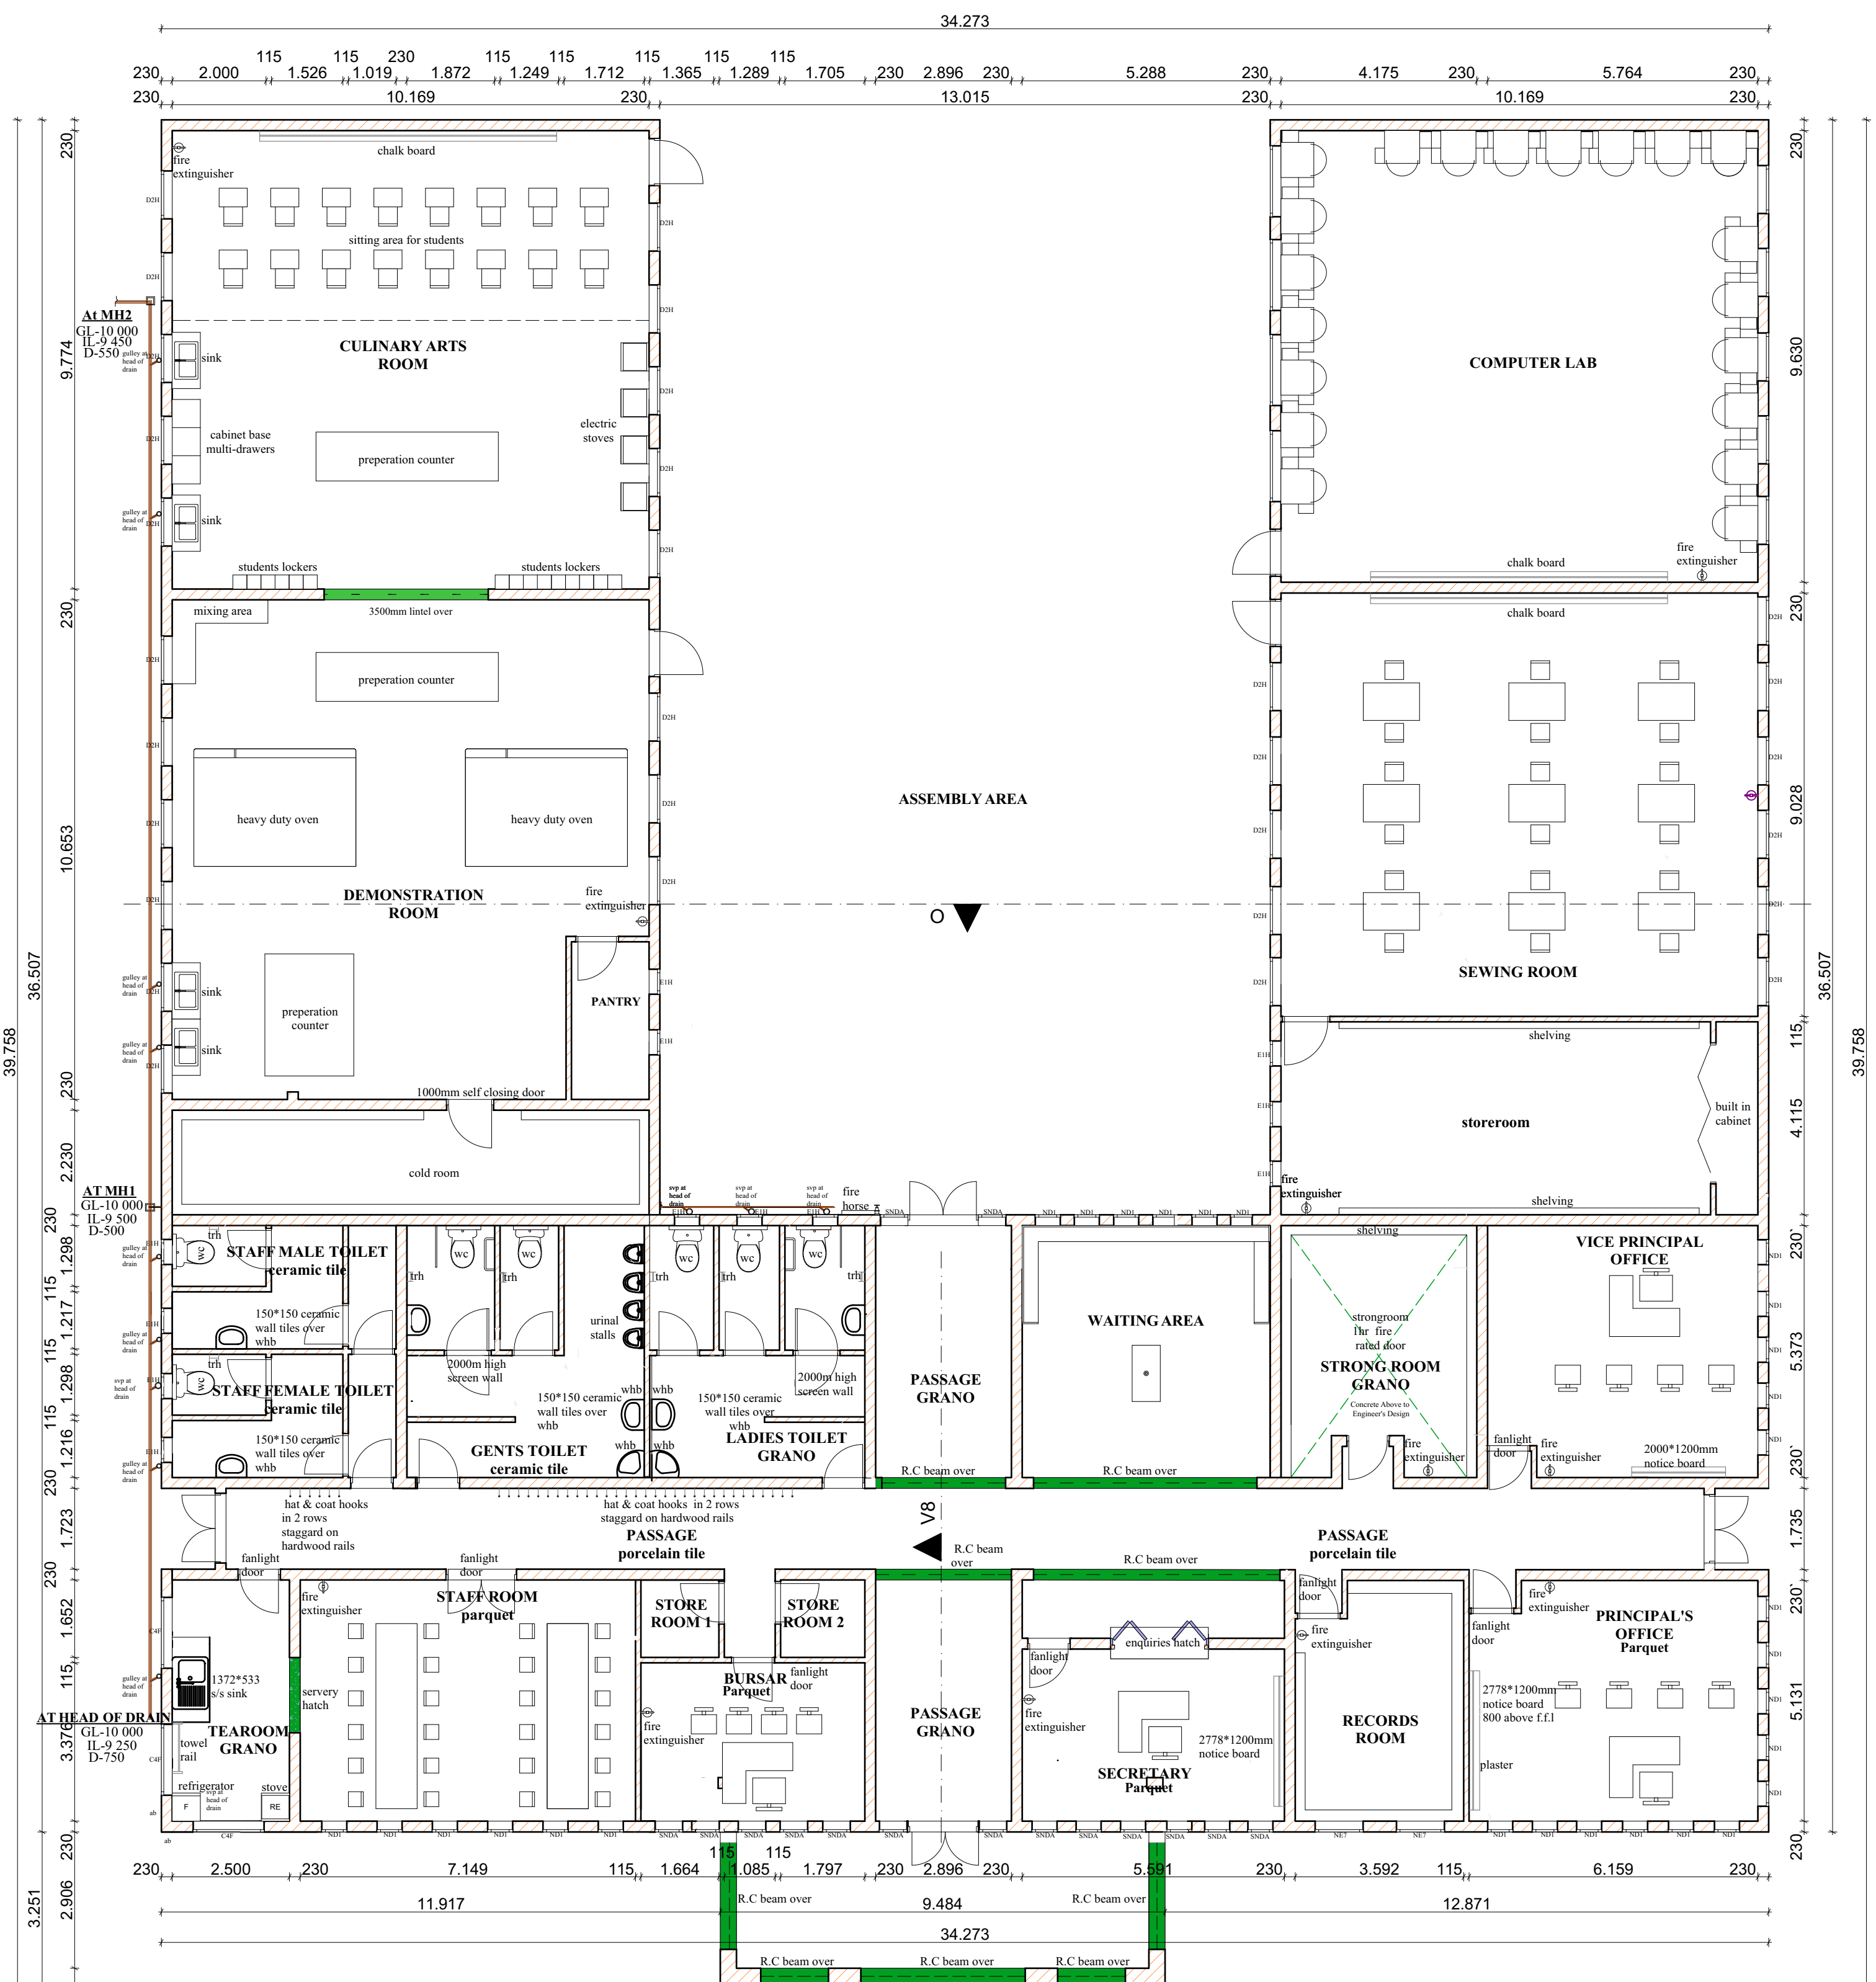


**FLOOR PLAN**  
scale 1:100

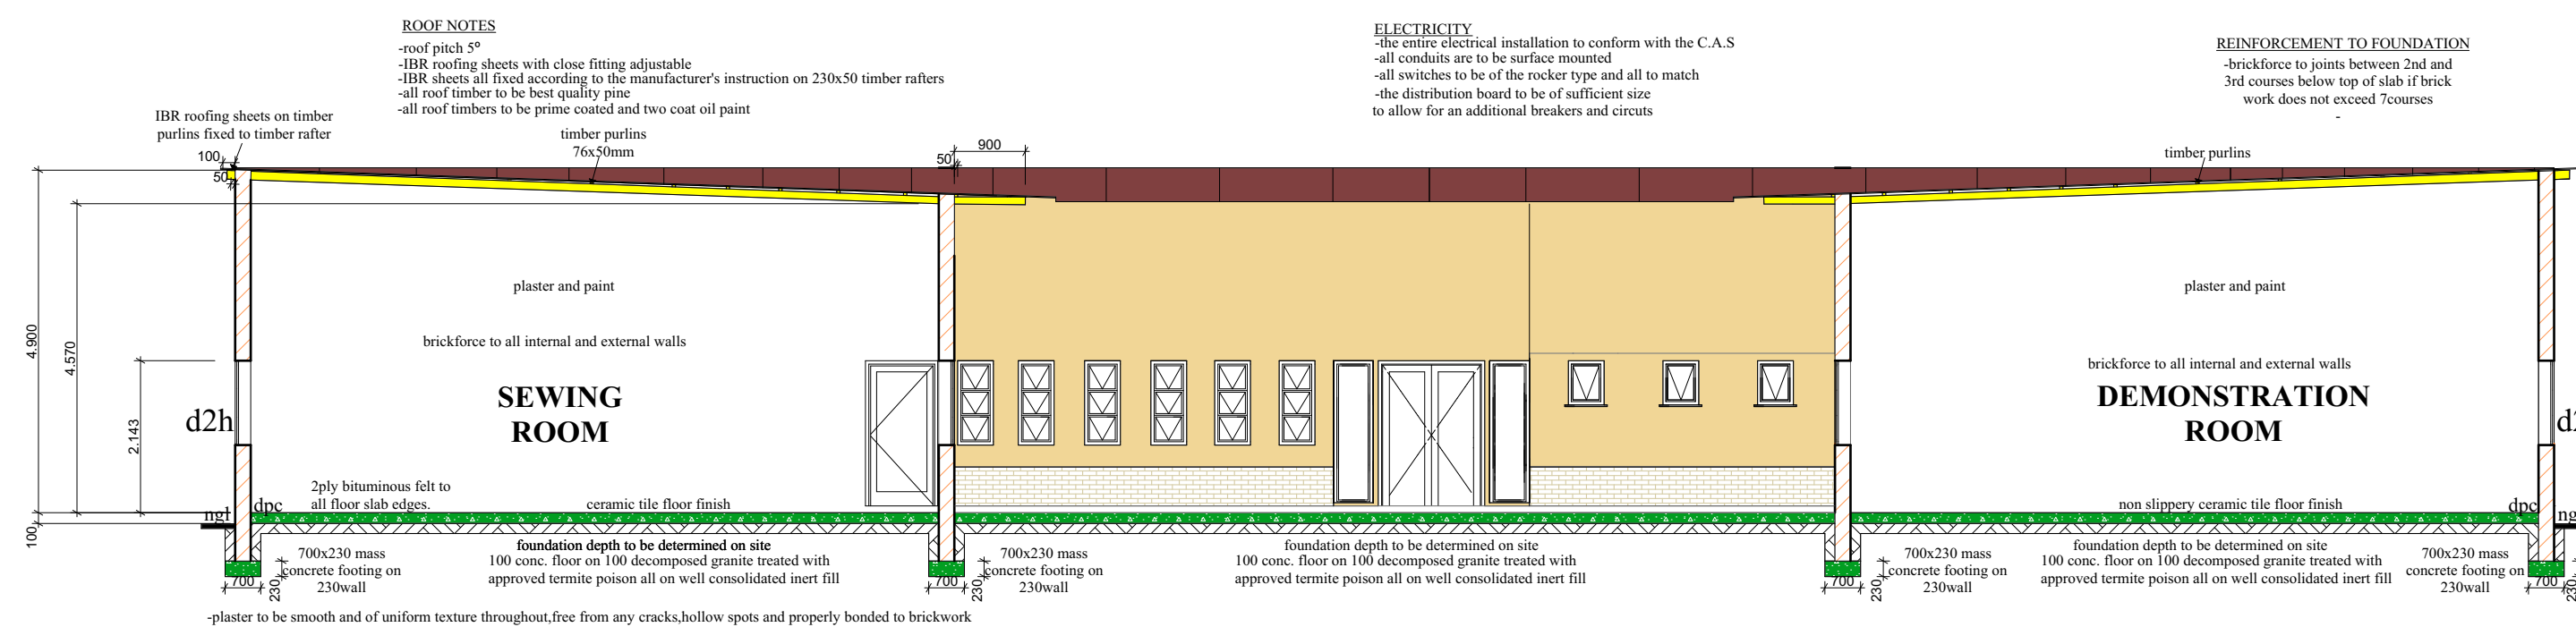

**SECTION O-O**  
scale 1:100

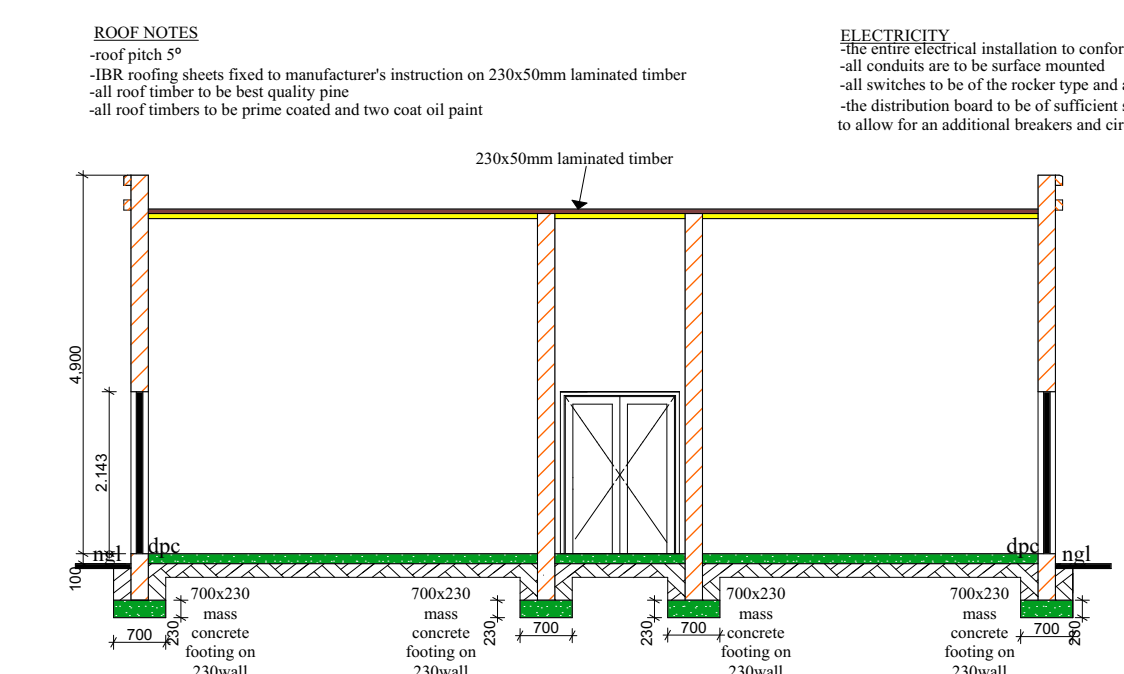

**SECTION V-V**  
scale 1:100

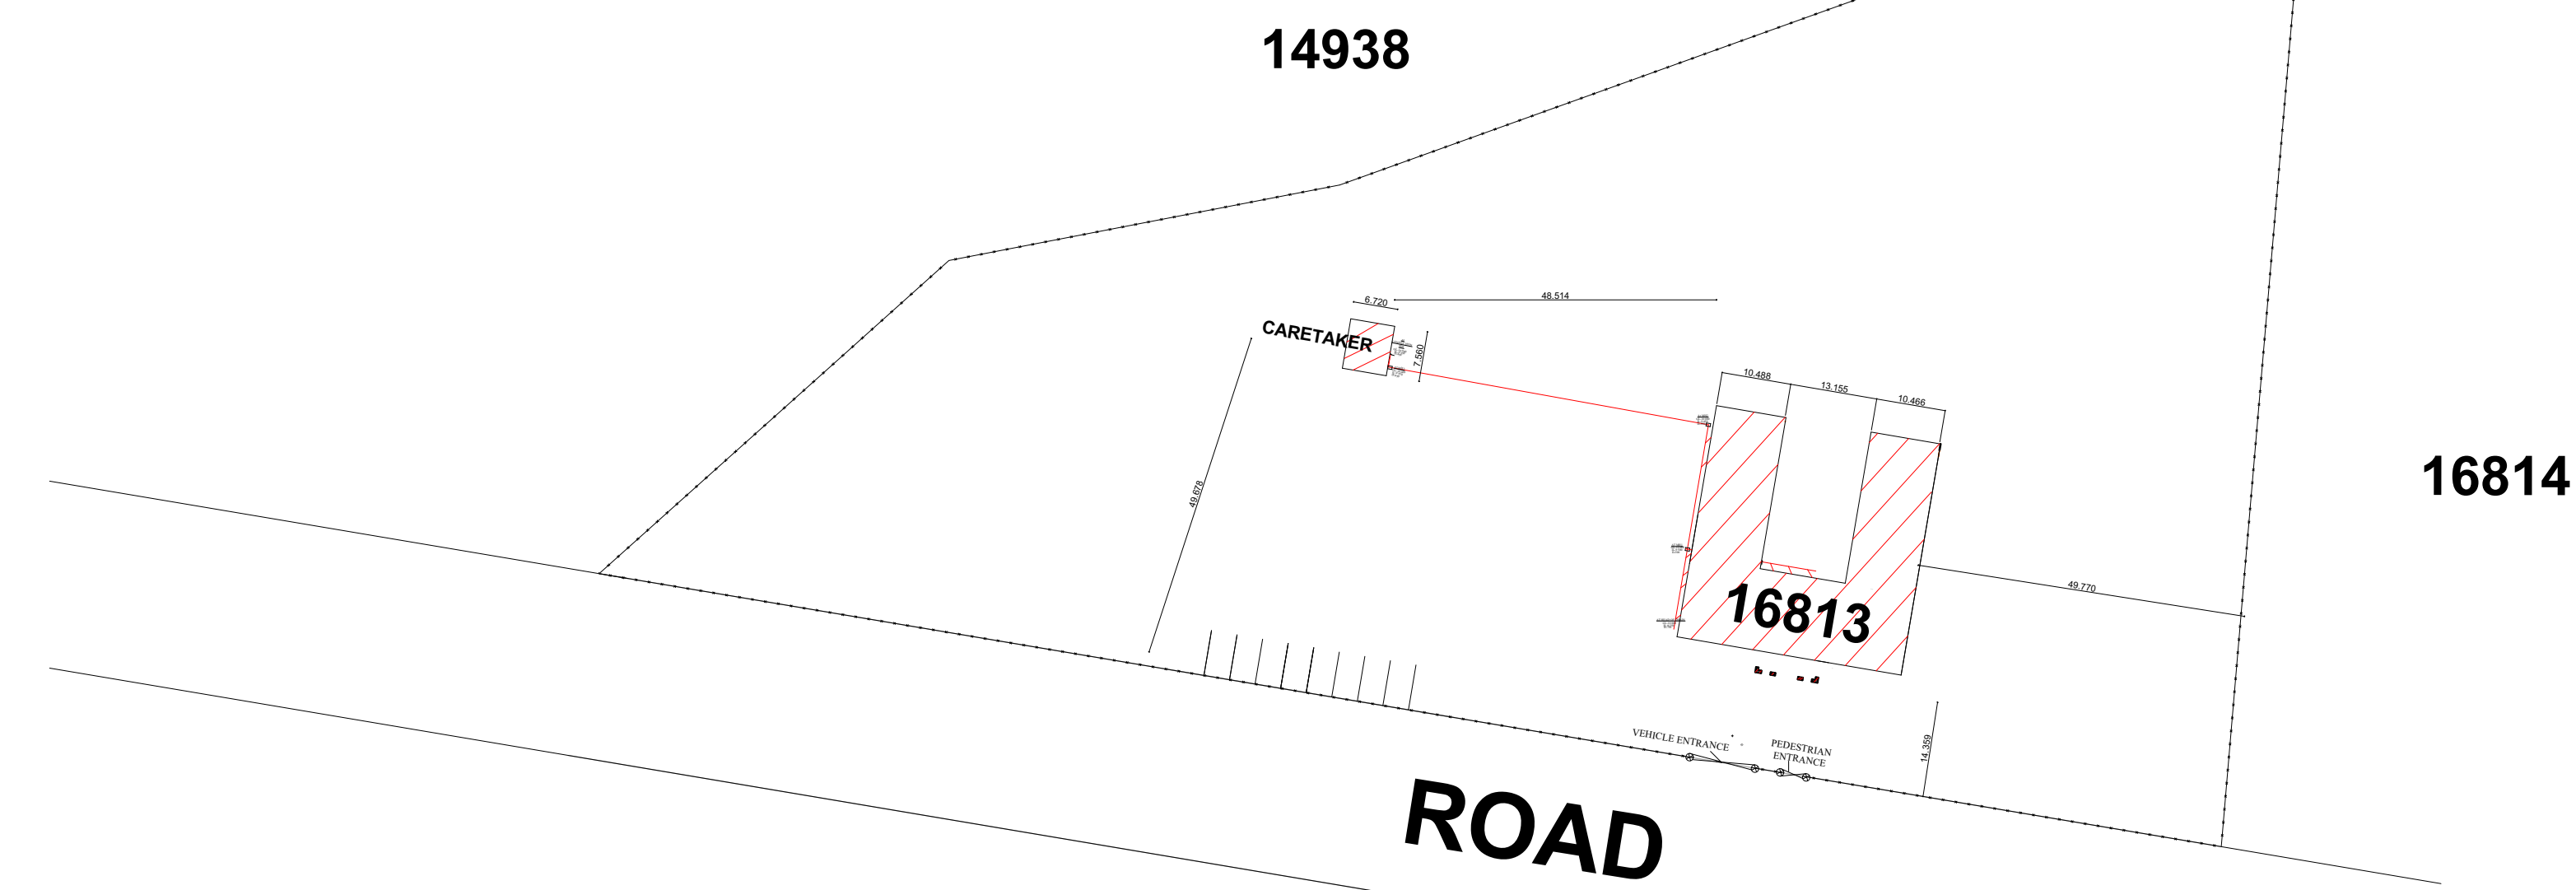

**SITE PLAN**  
scale 1:1000

**CLIENT**  
SIHLE-SIZWE VINEYARD FOUNDATION

**PROJECT TITLE**  
PROPOSED VOCATIONAL TRAINING CENTRE ON STAND 16813 NKULUMANE

**WORKING DRAWINGS**  
FLOORPLAN, FOUNDATION PLAN, ELEVATIONS, SECTIONS, FOUNDATION DETAIL AND ROOF DETAIL

**DRAWN:** F. NDLOVU  
**CHECKED BY:** K. GWEBU  
**SCALE:** AS SHOWN

**NOTES:**  
-All work is to be carried out in accordance with the local authority regulations  
-Furniture is by owner, furniture depicted on the drawings are representation of a suggested layout for the space